


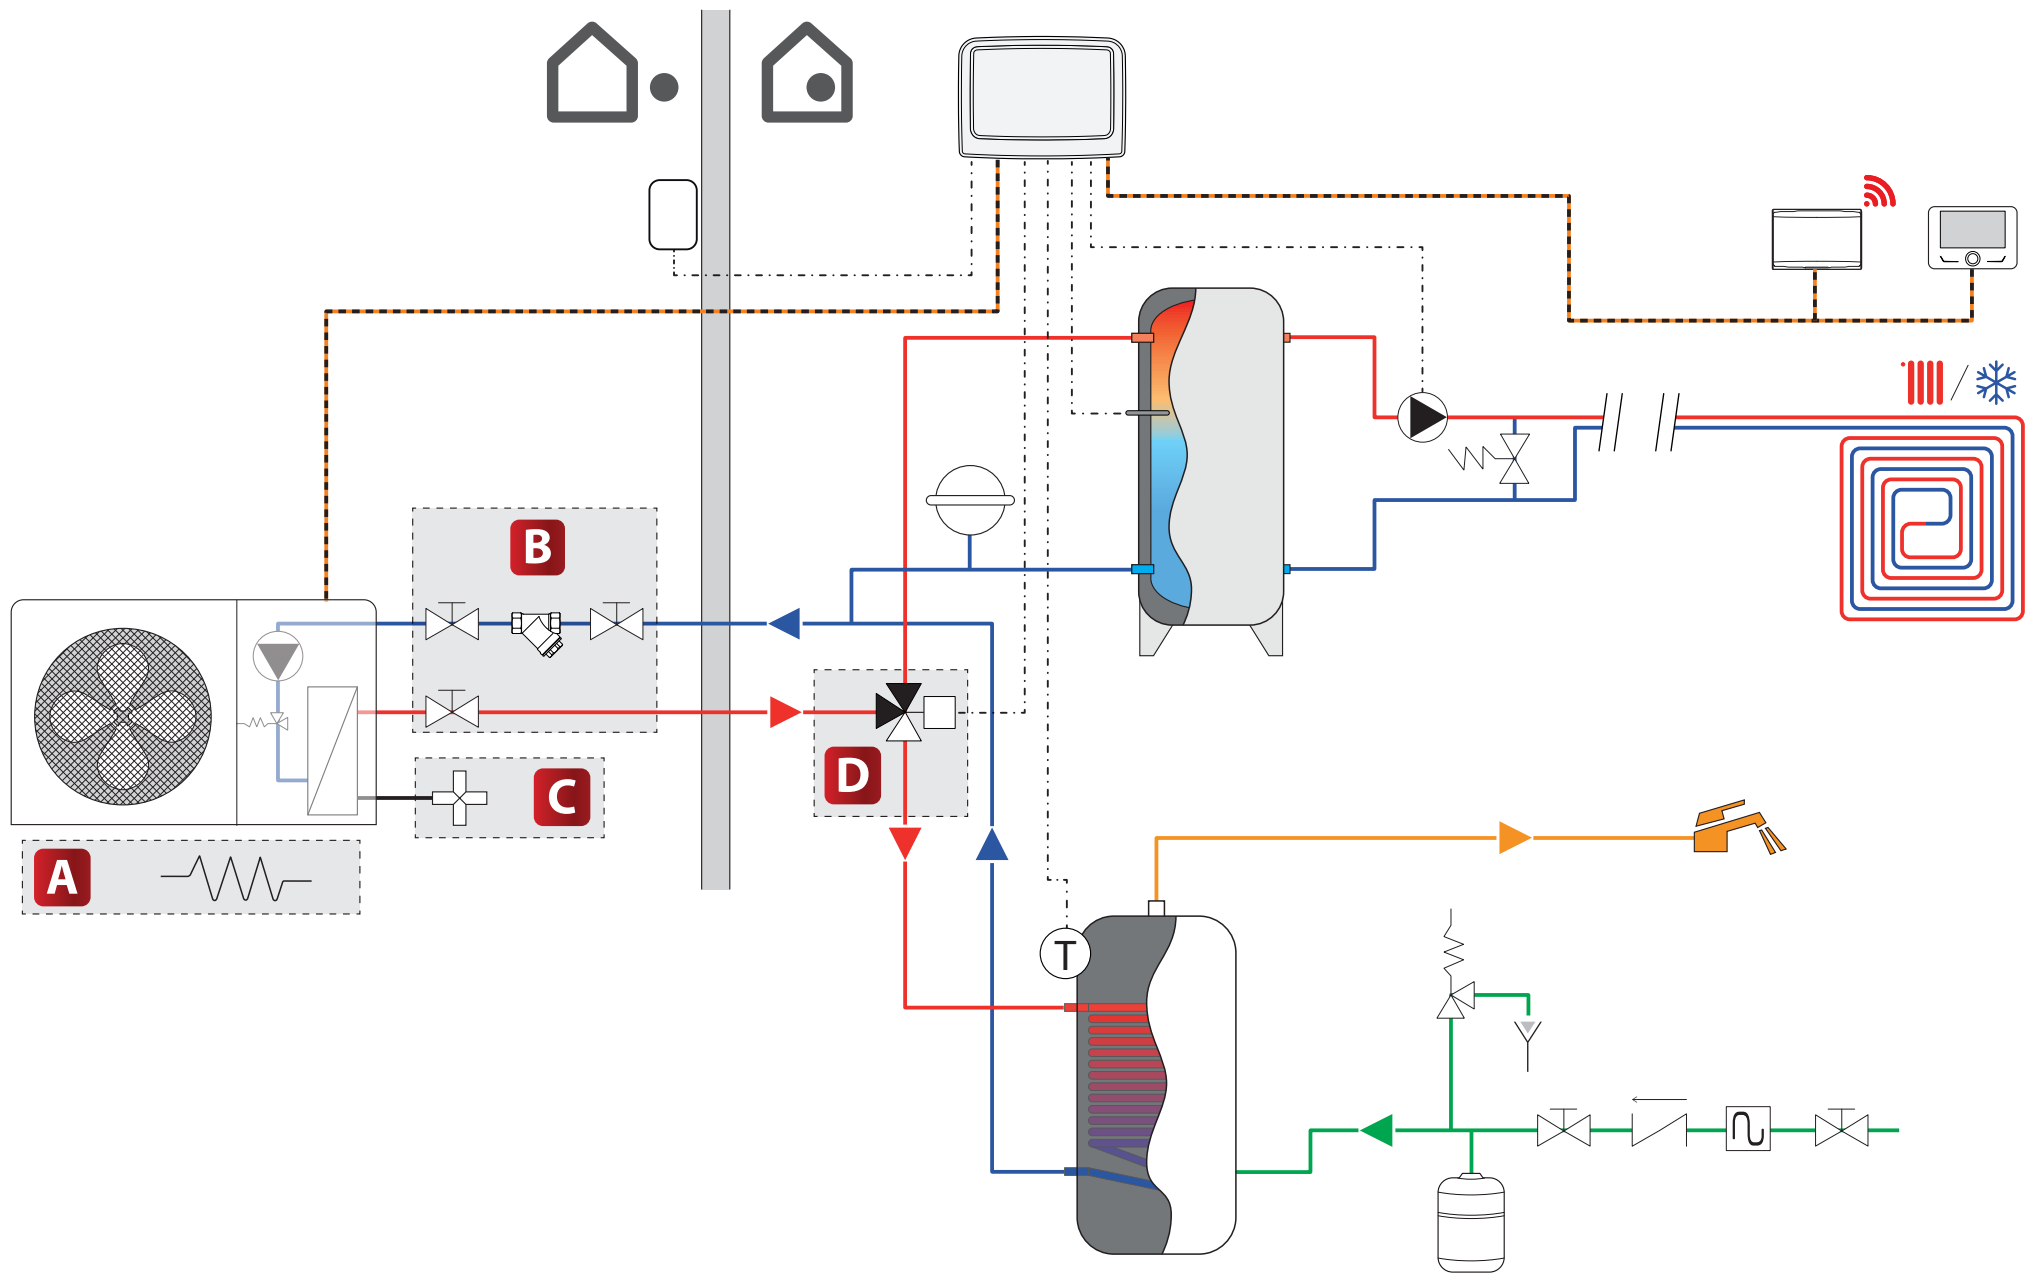

SCHEME NAME

Schema - LB MONO One Zone + DHW + Buffer

CLASSIFICATION

Generation system

DATE

03/2022

REV.

1

SCHEME


Hydraulic

PAGE

1/1

 **ARISTON**

 **Chaffoteaux**

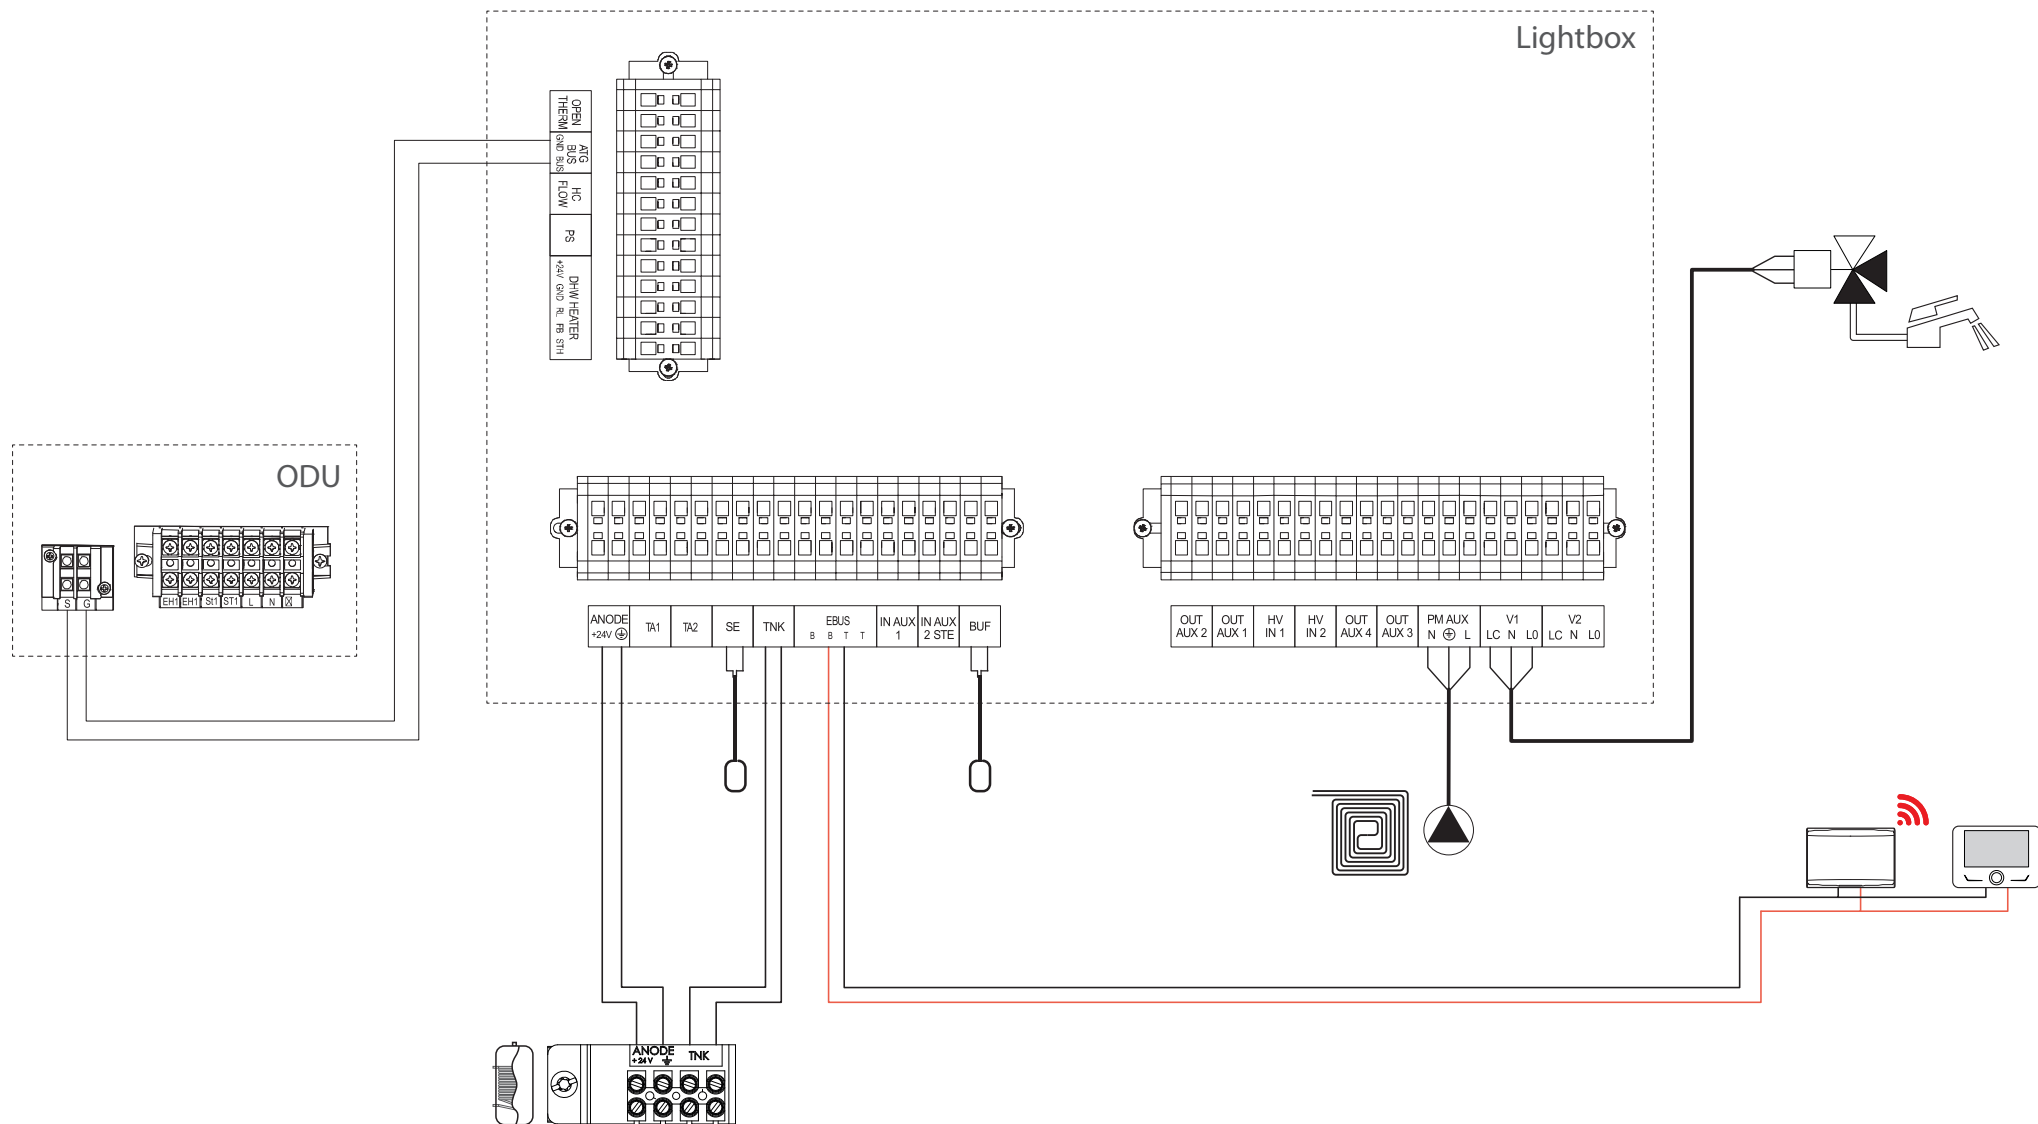

SCHEME NAME

Schema - LB MONO One Zone + DHW + Buffer

CLASSIFICATION

Generation system

DATE

03/2022

REV.

1

SCHEME

Electronic

PAGE

1/1

